



NOTE:

All posts on east elevation to be 88.9x3.2 CHS, to allow for the addition of any future possible windbreak netting. Posts and Chain Link to be galvanised and colour coated green


3.66m Ballstop Fence
Scale 1:50

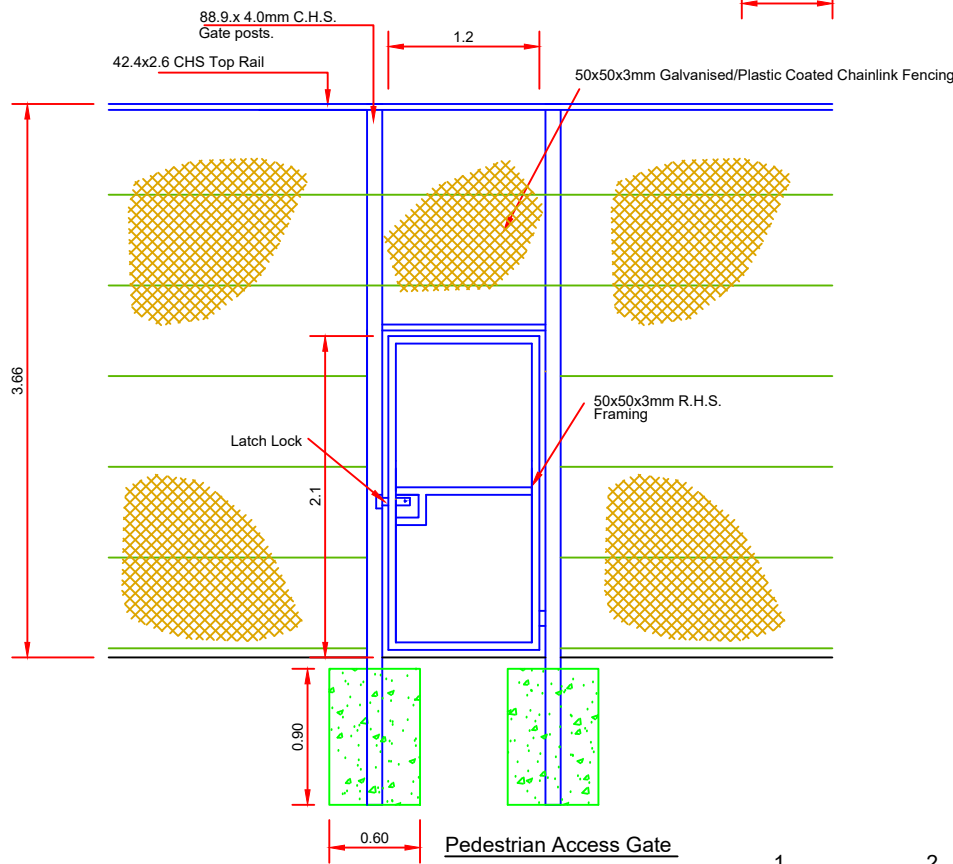

Pedestrian Access Gate
Scale 1:50

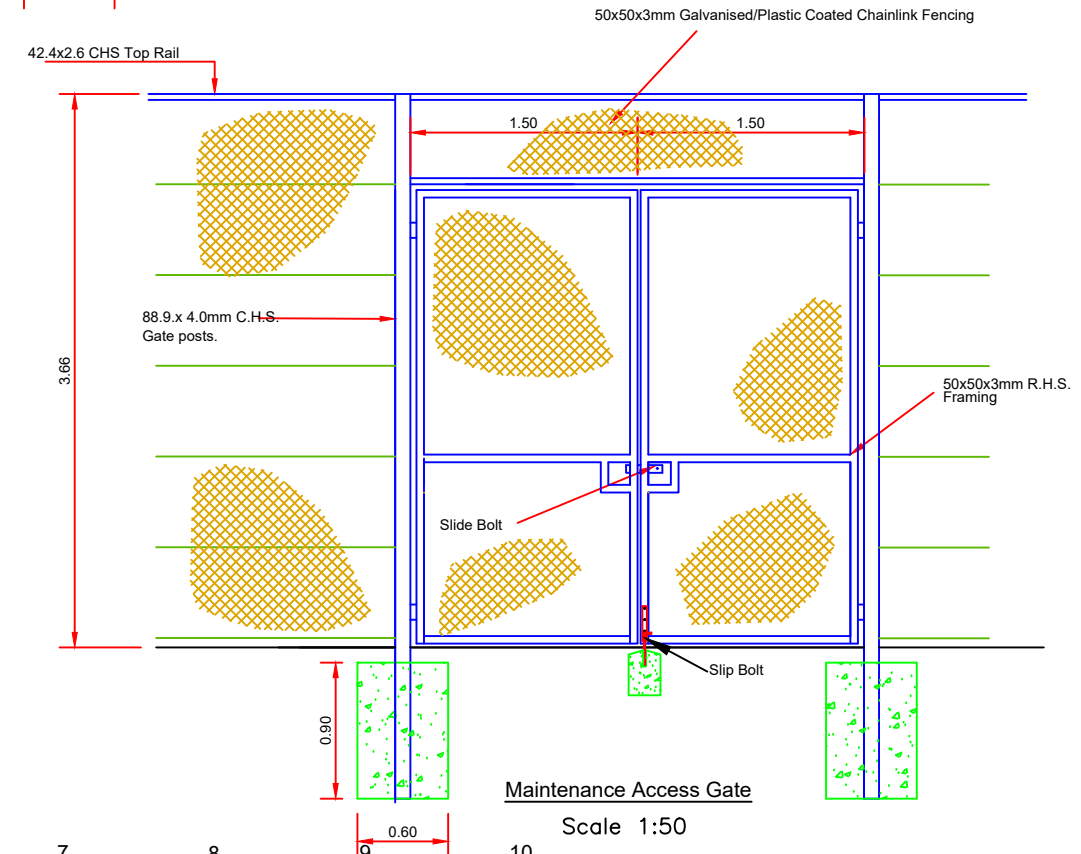

Maintenance Access Gate
Scale 1:50

 

Notes:

DO NOT SCALE DIMENSIONS FROM THIS DRAWING
ALL DIMENSIONS TO BE VERIFIED ON SITE.

rev.	date	details	drwn	chkd

REVISION

Client:
SOUTH AYRSHIRE COUNCIL

Project:
KYLE ACADEMY, AYR
DEVELOPMENT OF BEACH VOLLEYBALL COURTS

PSD Professional Sportsturf Design
6 Crosshill Drive, Glasgow, G73 3QU
Tel: 0141 643 1286 Fax: 0141 647 8202
email: psdscotland@msn.com

Drawing Title:
FENCING DETAILS

Scale @ A3: 1:50
Drawn by: WGG
Date: Aug 21
Checked by:

Drawing No:
Kyle/Fence Details_104